


Precast Curb Inlet with Access Manhole

DESIGN - 2 w/ 5' JUNCTION BOX

SPECIFICATIONS:

ASTM C478
 Concrete: 4000 PSI (Min.)
 All Steel Grade 60

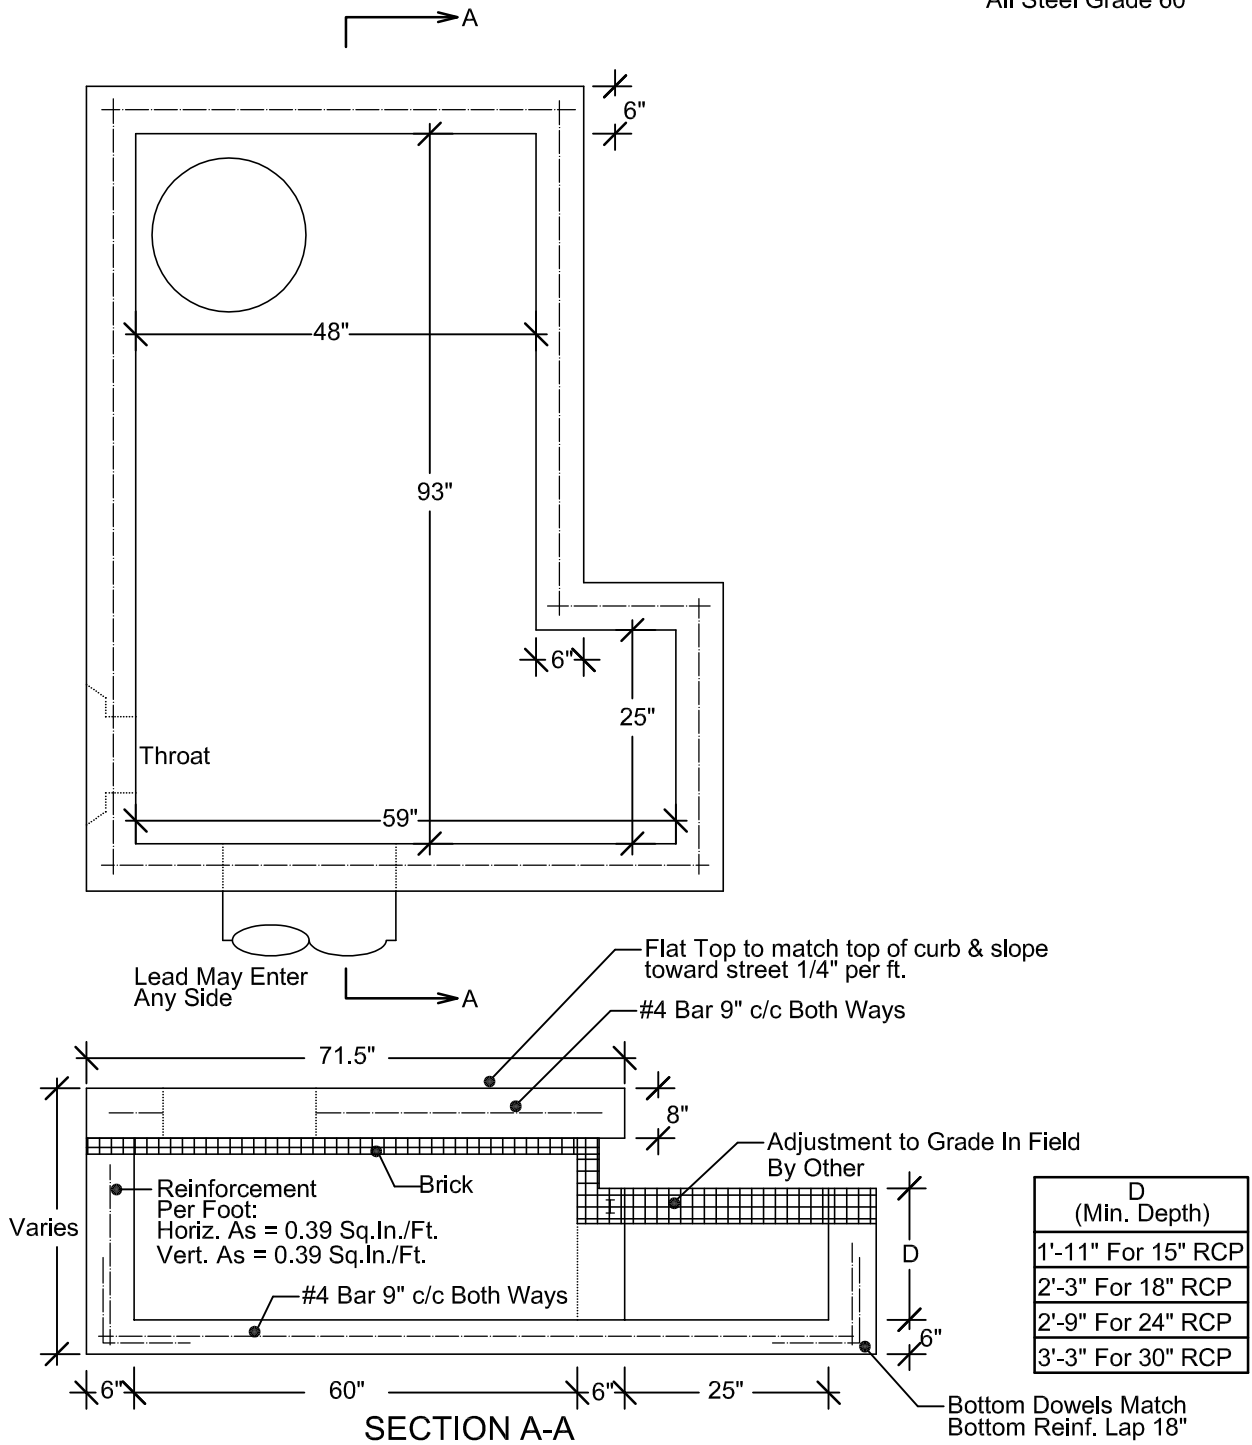

2100 NORTH 161ST E. AVE.
 TULSA, OKLAHOMA 74116 WWW.GNCCONCRETEPRODUCTS.COM

OFC: (918) 438-1182
 FAX: (918) 438-1185